


**OXFORD MAYOR AND COUNCIL  
WORK SESSION  
MONDAY, NOVEMBER 16, 2020 – 6:30 P.M.  
CITY HALL (VIA TELECONFERENCE)  
A G E N D A**



1. **Mayor's Announcements**
2. **Solar Power Purchase Agreement with MEAG** – We have an opportunity to diversify our power resources to include solar energy. Council will continue the discussions on the options related to the level of investment in solar resources the city is willing to undertake.
3. **Dried Indian Creek Corridor** – Mayor Eady will lead a discussion on the city's efforts to preserve the city's natural border along Dried Indian Creek.
4. **\*Emory Street Sidewalk Replacement Project** – The FY2021 Capital Budget includes \$100,000 to make repairs to the existing sidewalk that runs along the westside of Emory Street/SR 81 from the city-owned greenspace to Soule Street. At the October Work Session, we discussed using recycled material for the sidewalk. We have attached a draft copy of the plans.
5. **\*Voting Delegates for the Electric Cities of Georgia Board** – Council will discuss updating the information for the delegate and alternate to serve as the city's representatives for the ECG election process for its Board of Directors. We have attached a copy of the resolution.

\*Attachments

\\ecg\ecg-4001\DATA\KAW\SHARES\EGCAD\PROJECTS\OXFORD\PROJECTS\1902 - N. EMORY, SW - LIGHTING DESIGN\1481902R10.DWG, Printed on: 10/15/2020, 5:43 PM by: RWD/PFS

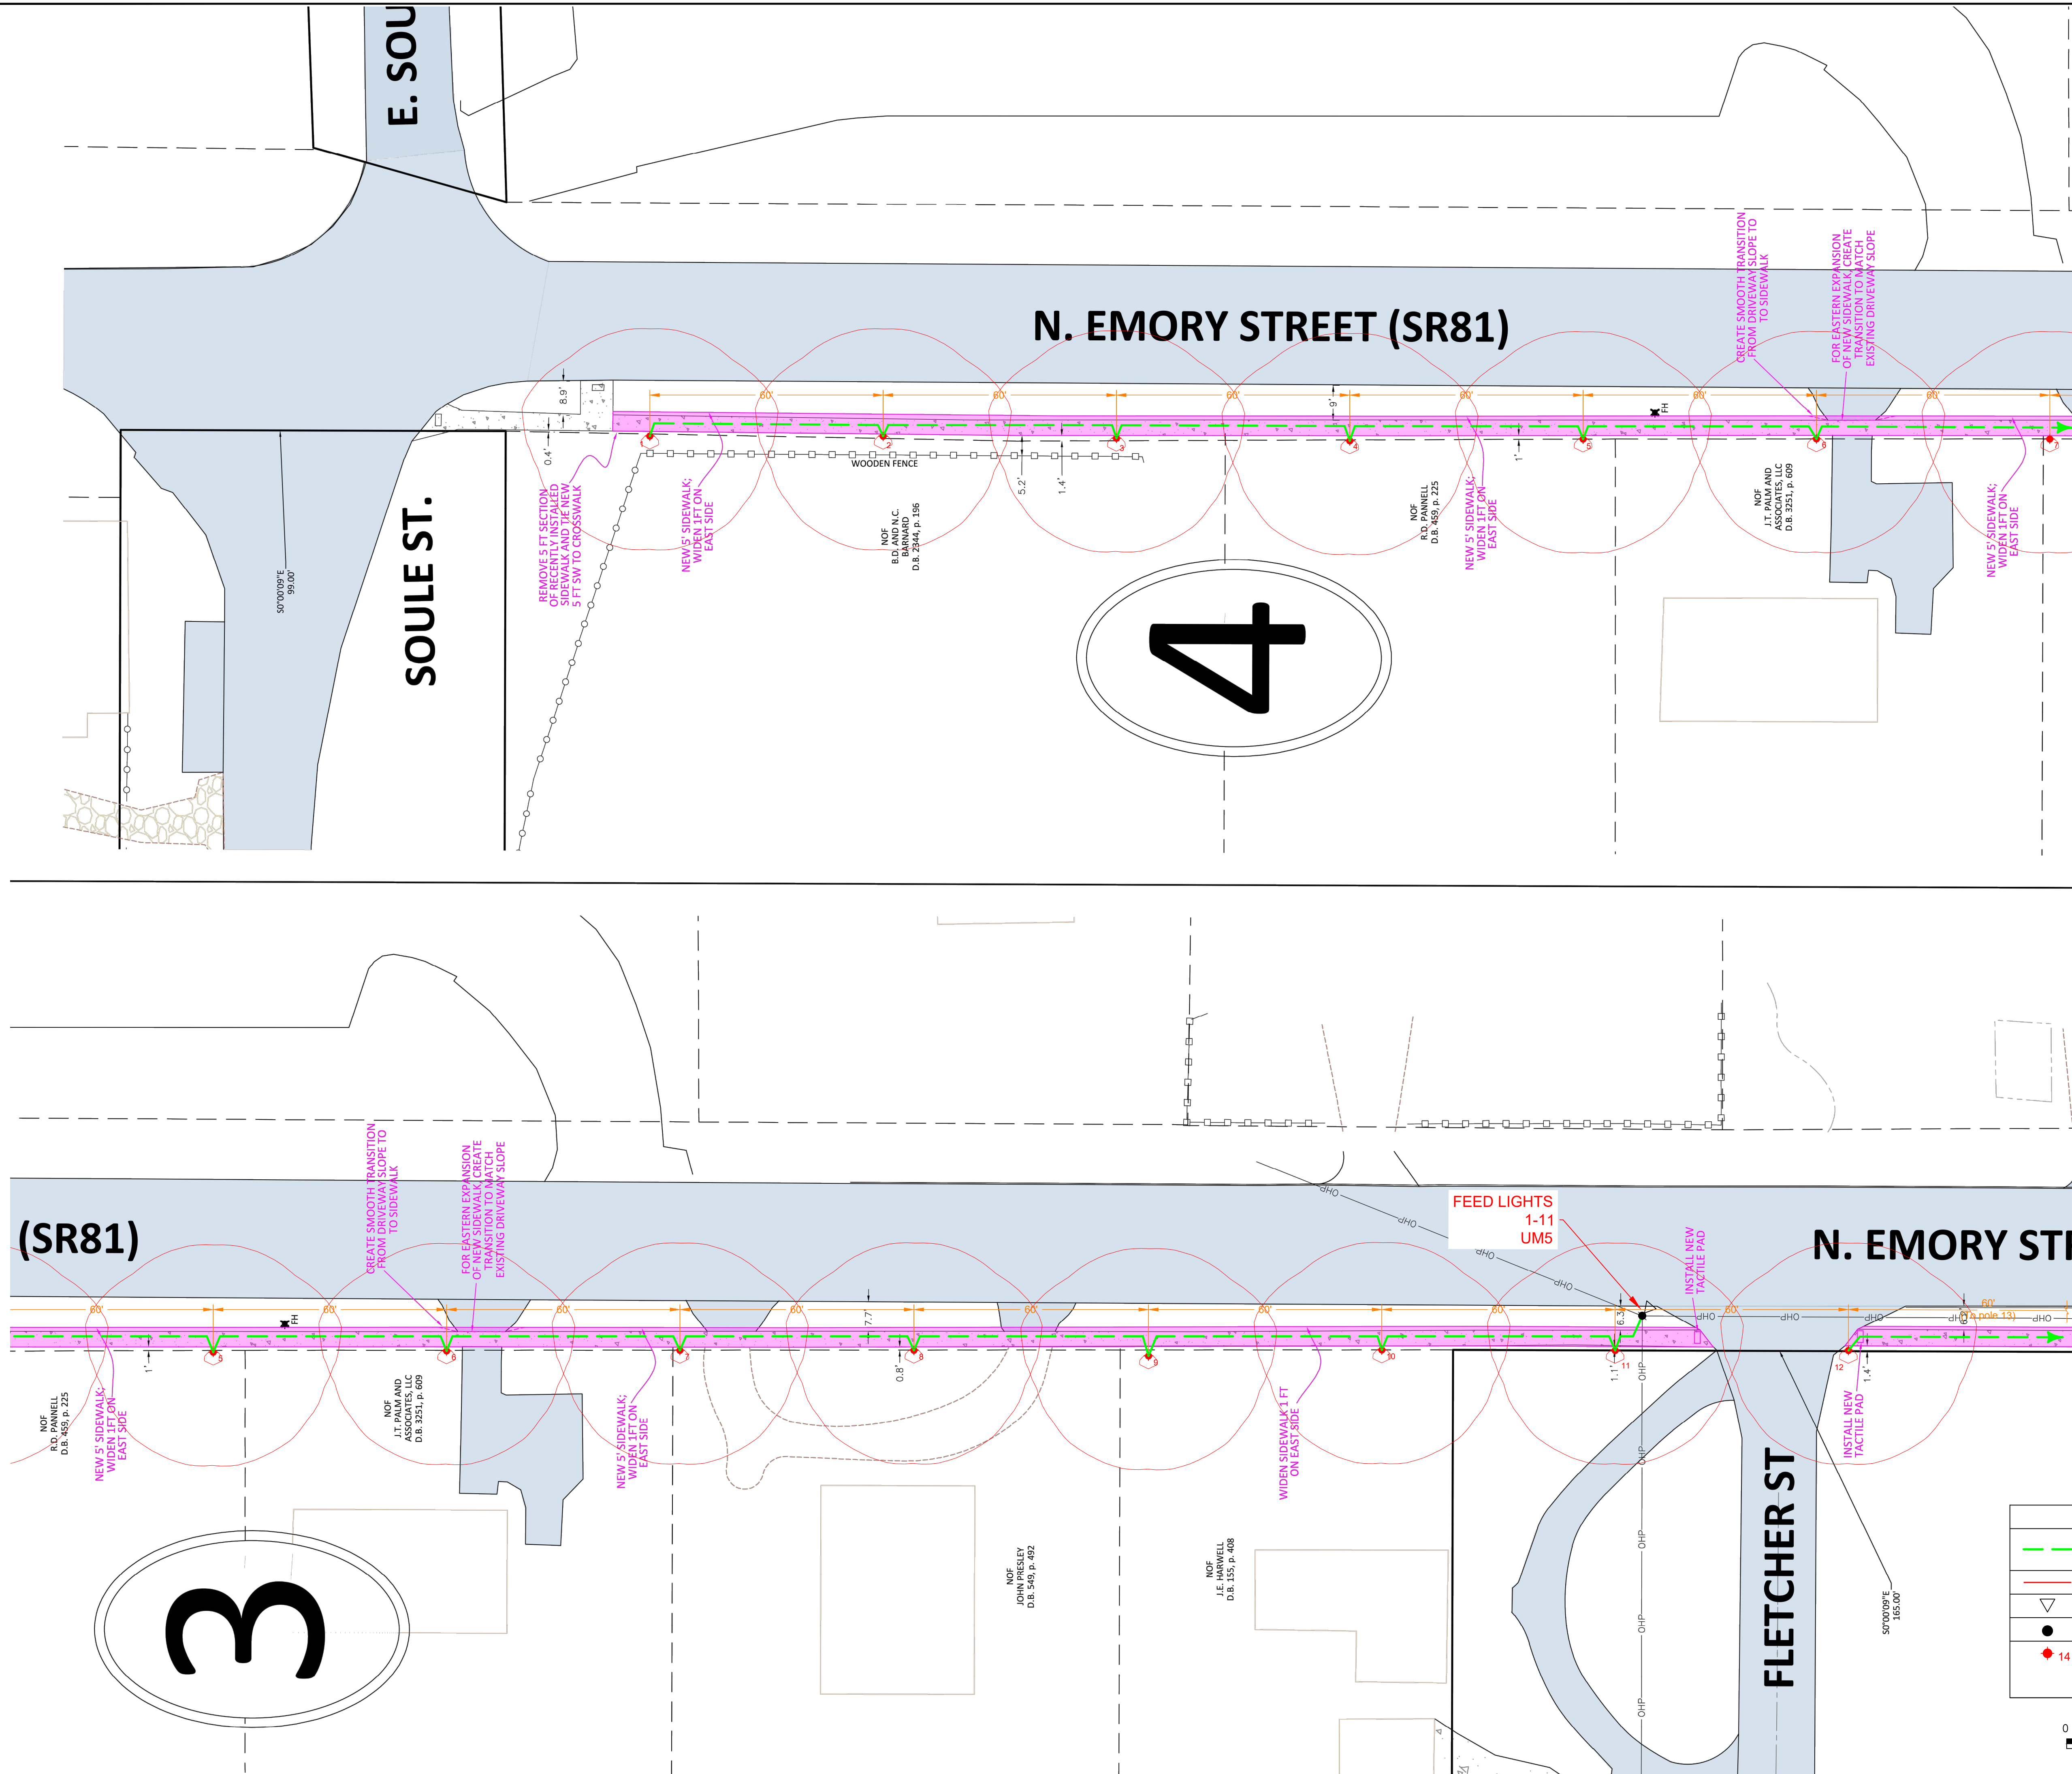



LEGEND	
	INSTALL 1-1/4" ROLL CONDUIT W/ #4 TPX U.G.
	INSTALL #2 O.H. TPX
	EXISTING O.H. XFMR
	EXISTING WOOD POLE
	INSTALL LIGHT FIXTURE 75 WATT LED FIXTURE 240 VOLTS

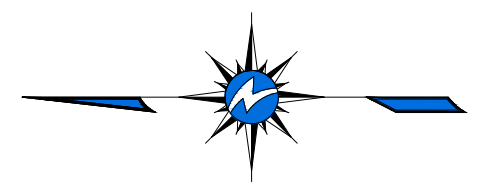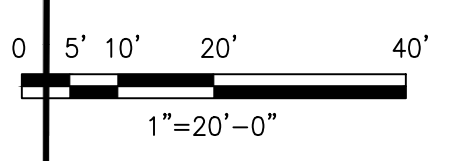


CITY OF OXFORD  
 PROPOSED 5-FT CONCRETE SIDEWALK PLAN  
 LIGHTING DESIGN PLAN (75 WATT FIXTURES)  
 NORTH EMORY STREET - NEWTON COUNTY  
 ELECTRICAL DISTRIBUTION SERVICES

Engineer: G. Lee	Drafter: D. Koppes
Date: 10/15/20	Scale: 1:20
Drawing No.: 481902R10	Sheet No.: 1 of 2

\\ecg\ecg-4001\DATA\KAW\SHARES\EGG\CAD\PROJ\OXFORD\OXFORD\PROJECTS\1902 IN EMORY, SW - LIGHTING DESIGN\1481902R10.DWG, Printed on: 10/15/2020, 5:43 PM by D:\P\EF

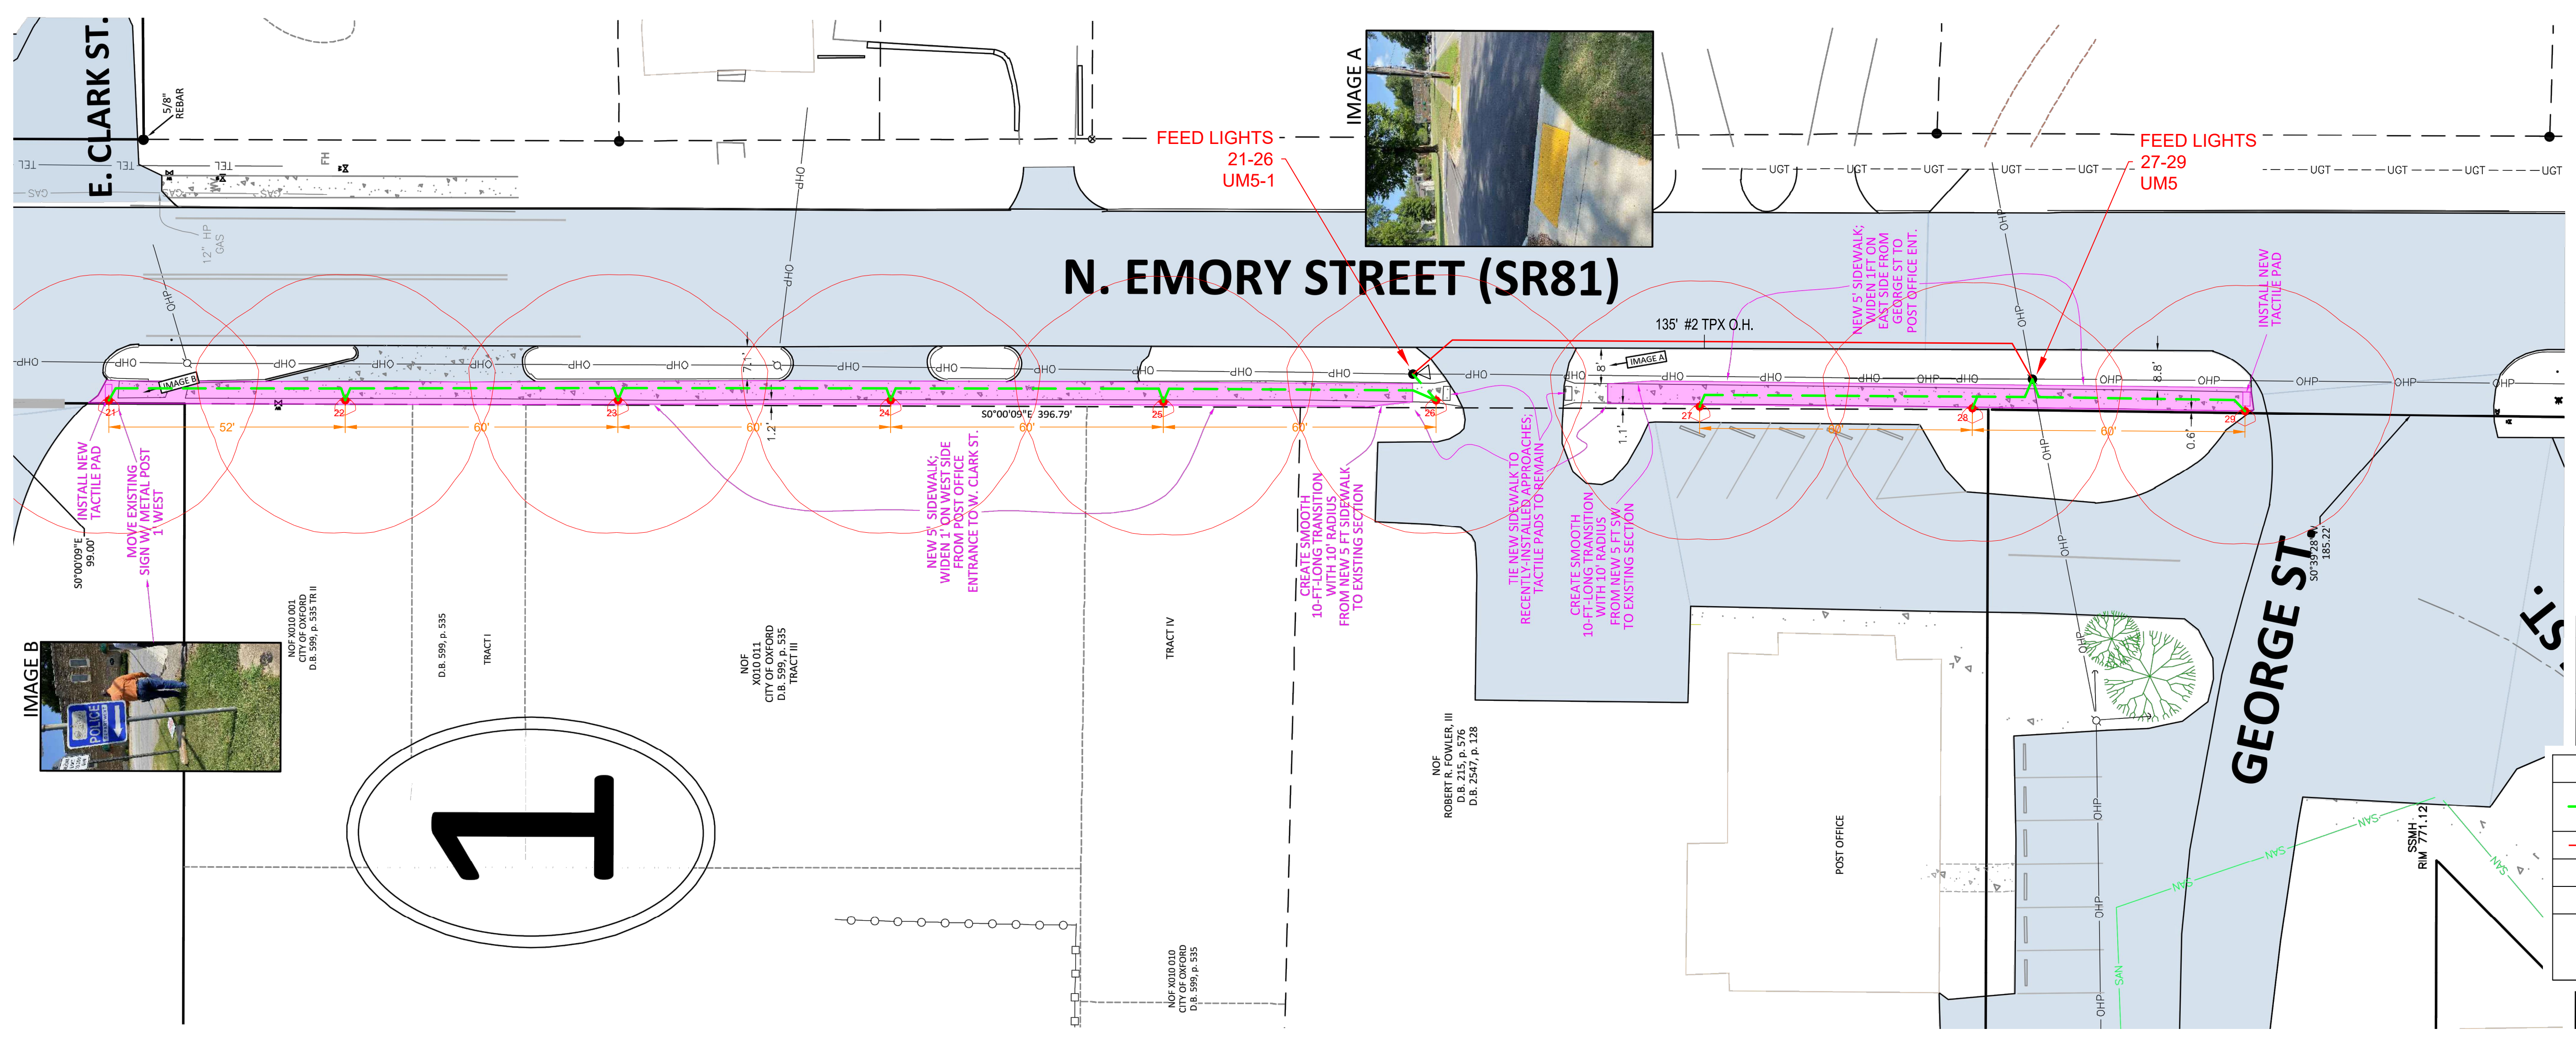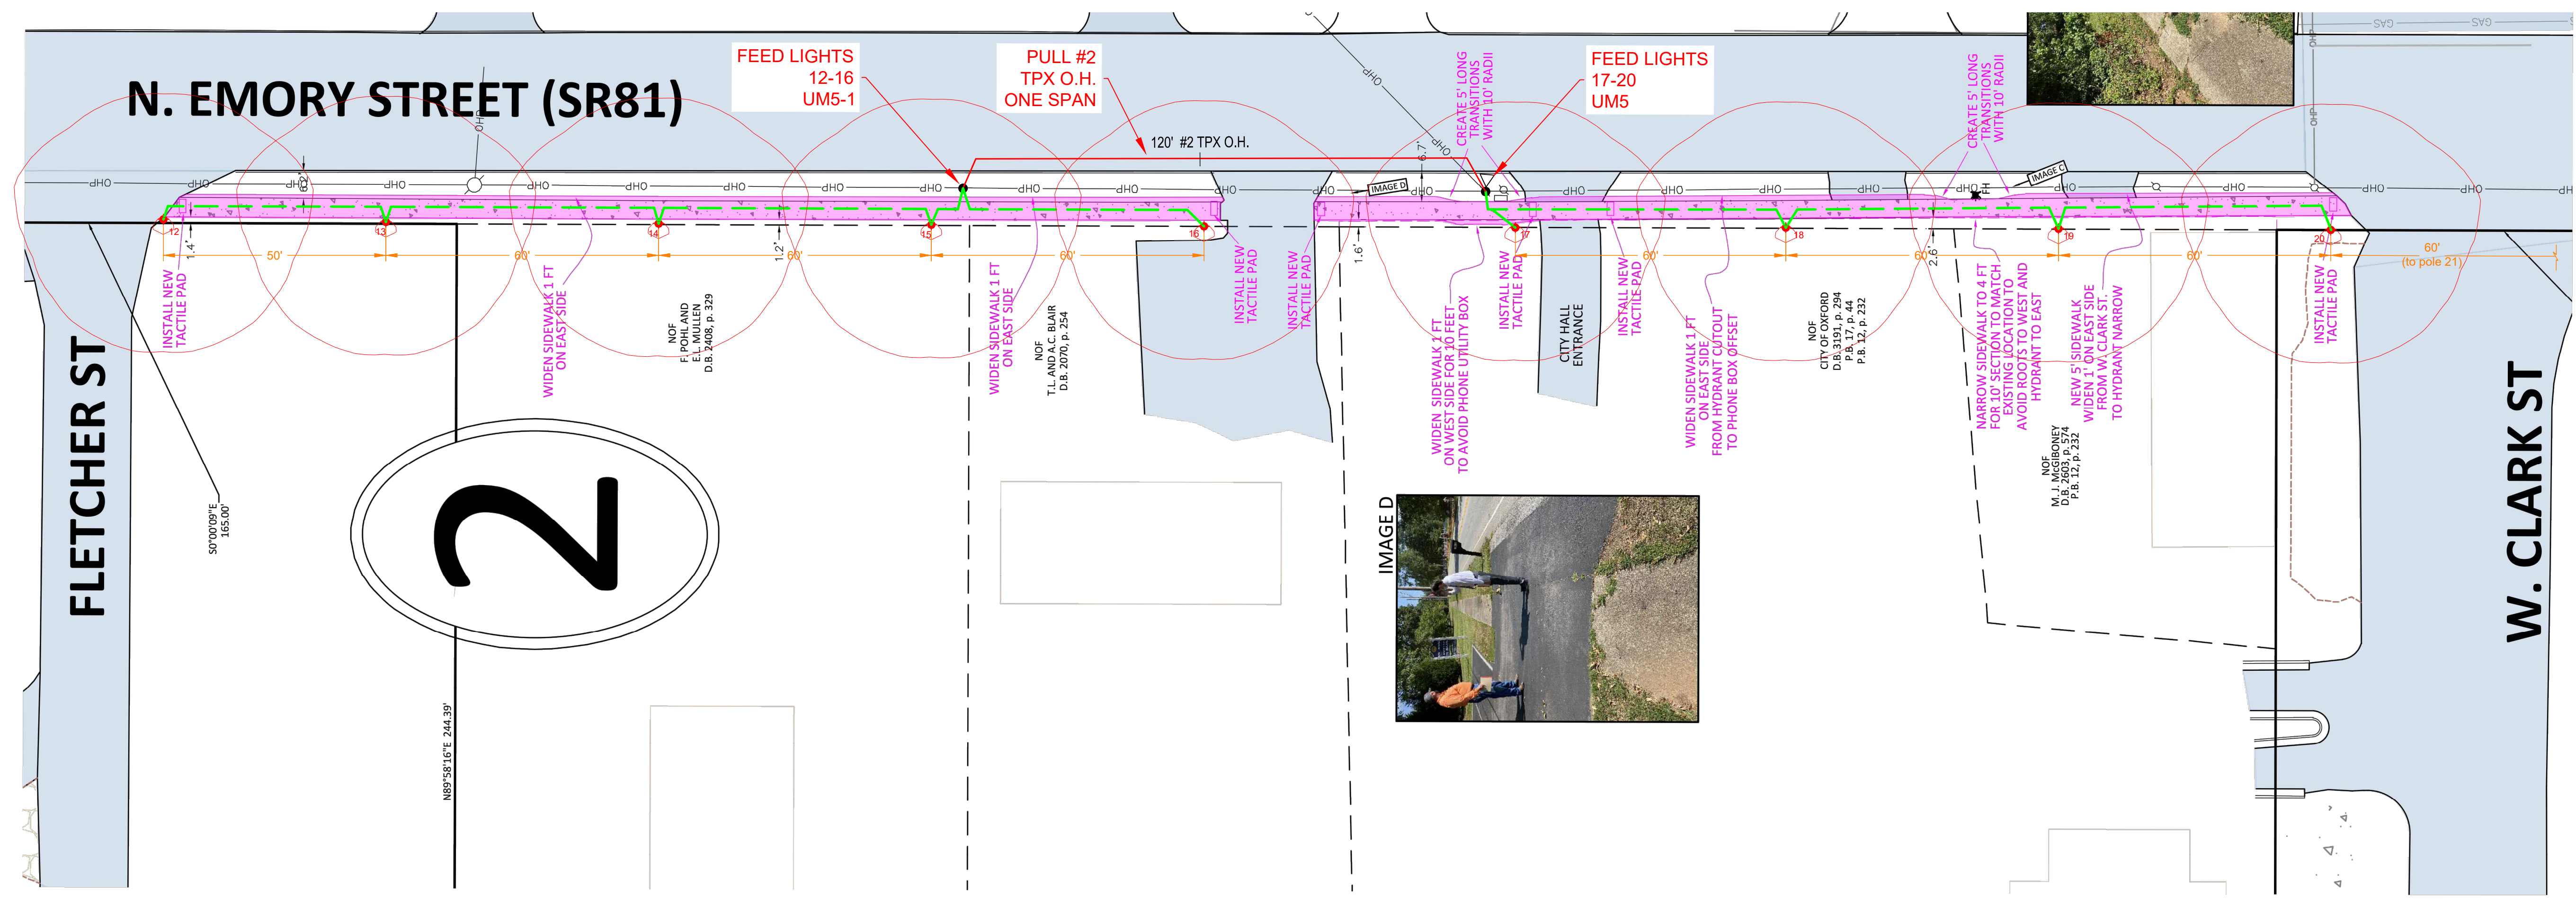

LEGEND	
	INSTALL 1-1/4" ROLL CONDUIT W/ #4 TPX U.G.
	INSTALL #2 O.H. TPX
	EXISTING O.H. XFMR
	EXISTING WOOD POLE
	INSTALL LIGHT FIXTURE 75 WATT LED FIXTURE 240 VOLTS

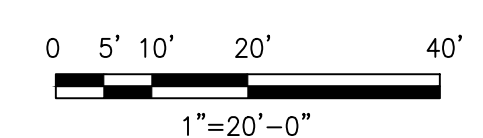

CITY OF OXFORD

PROPOSED 5-FT CONCRETE SIDEWALK PLAN

LIGHTING DESIGN PLAN (75 WATT FIXTURES)

NORTH EMORY STREET - NEWTON COUNTY

ELECTRICAL DISTRIBUTION SERVICES

Engineer: G. Lee	Drafter: D. Koppes
Date: 10/15/20	Scale: 1:20
Drawing No.: 481902R10	Sheet No.: 2 of 2

**RESOLUTION**  
**CITY OF OXFORD/COUNTY OF NEWTON**

BE IT RESOLVED by the Mayor and City Council of the City of Oxford (the “Participant”) that the Mayor of the City of Oxford is hereby appointed as a voting delegate of the Participant (“Voting Delegate”) with full power and authority to communicate the decisions of the Participant to Electric Cities of Georgia, Inc. (“ECG”), with regard to the Board of Directors of ECG Election process including, but not limited to, submitting nomination forms and ballots for the election. The Mayor Pro Tem of the City of Oxford (the “Alternate”) is hereby appointed as the alternate Voting Delegate with full power and authority of the Voting Delegate to the extent that it is convenient for the Participant to make such communications to ECG through the Alternate.

This sixteenth day of November, 2020.

CITY OF OXFORD

ATTEST:

\_\_\_\_\_  
David S. Eady, Mayor

\_\_\_\_\_  
Marcia Brooks, City Clerk

[SEAL]